


FOOTING LOCATING PIN SET-OUT


SCALE 1:100

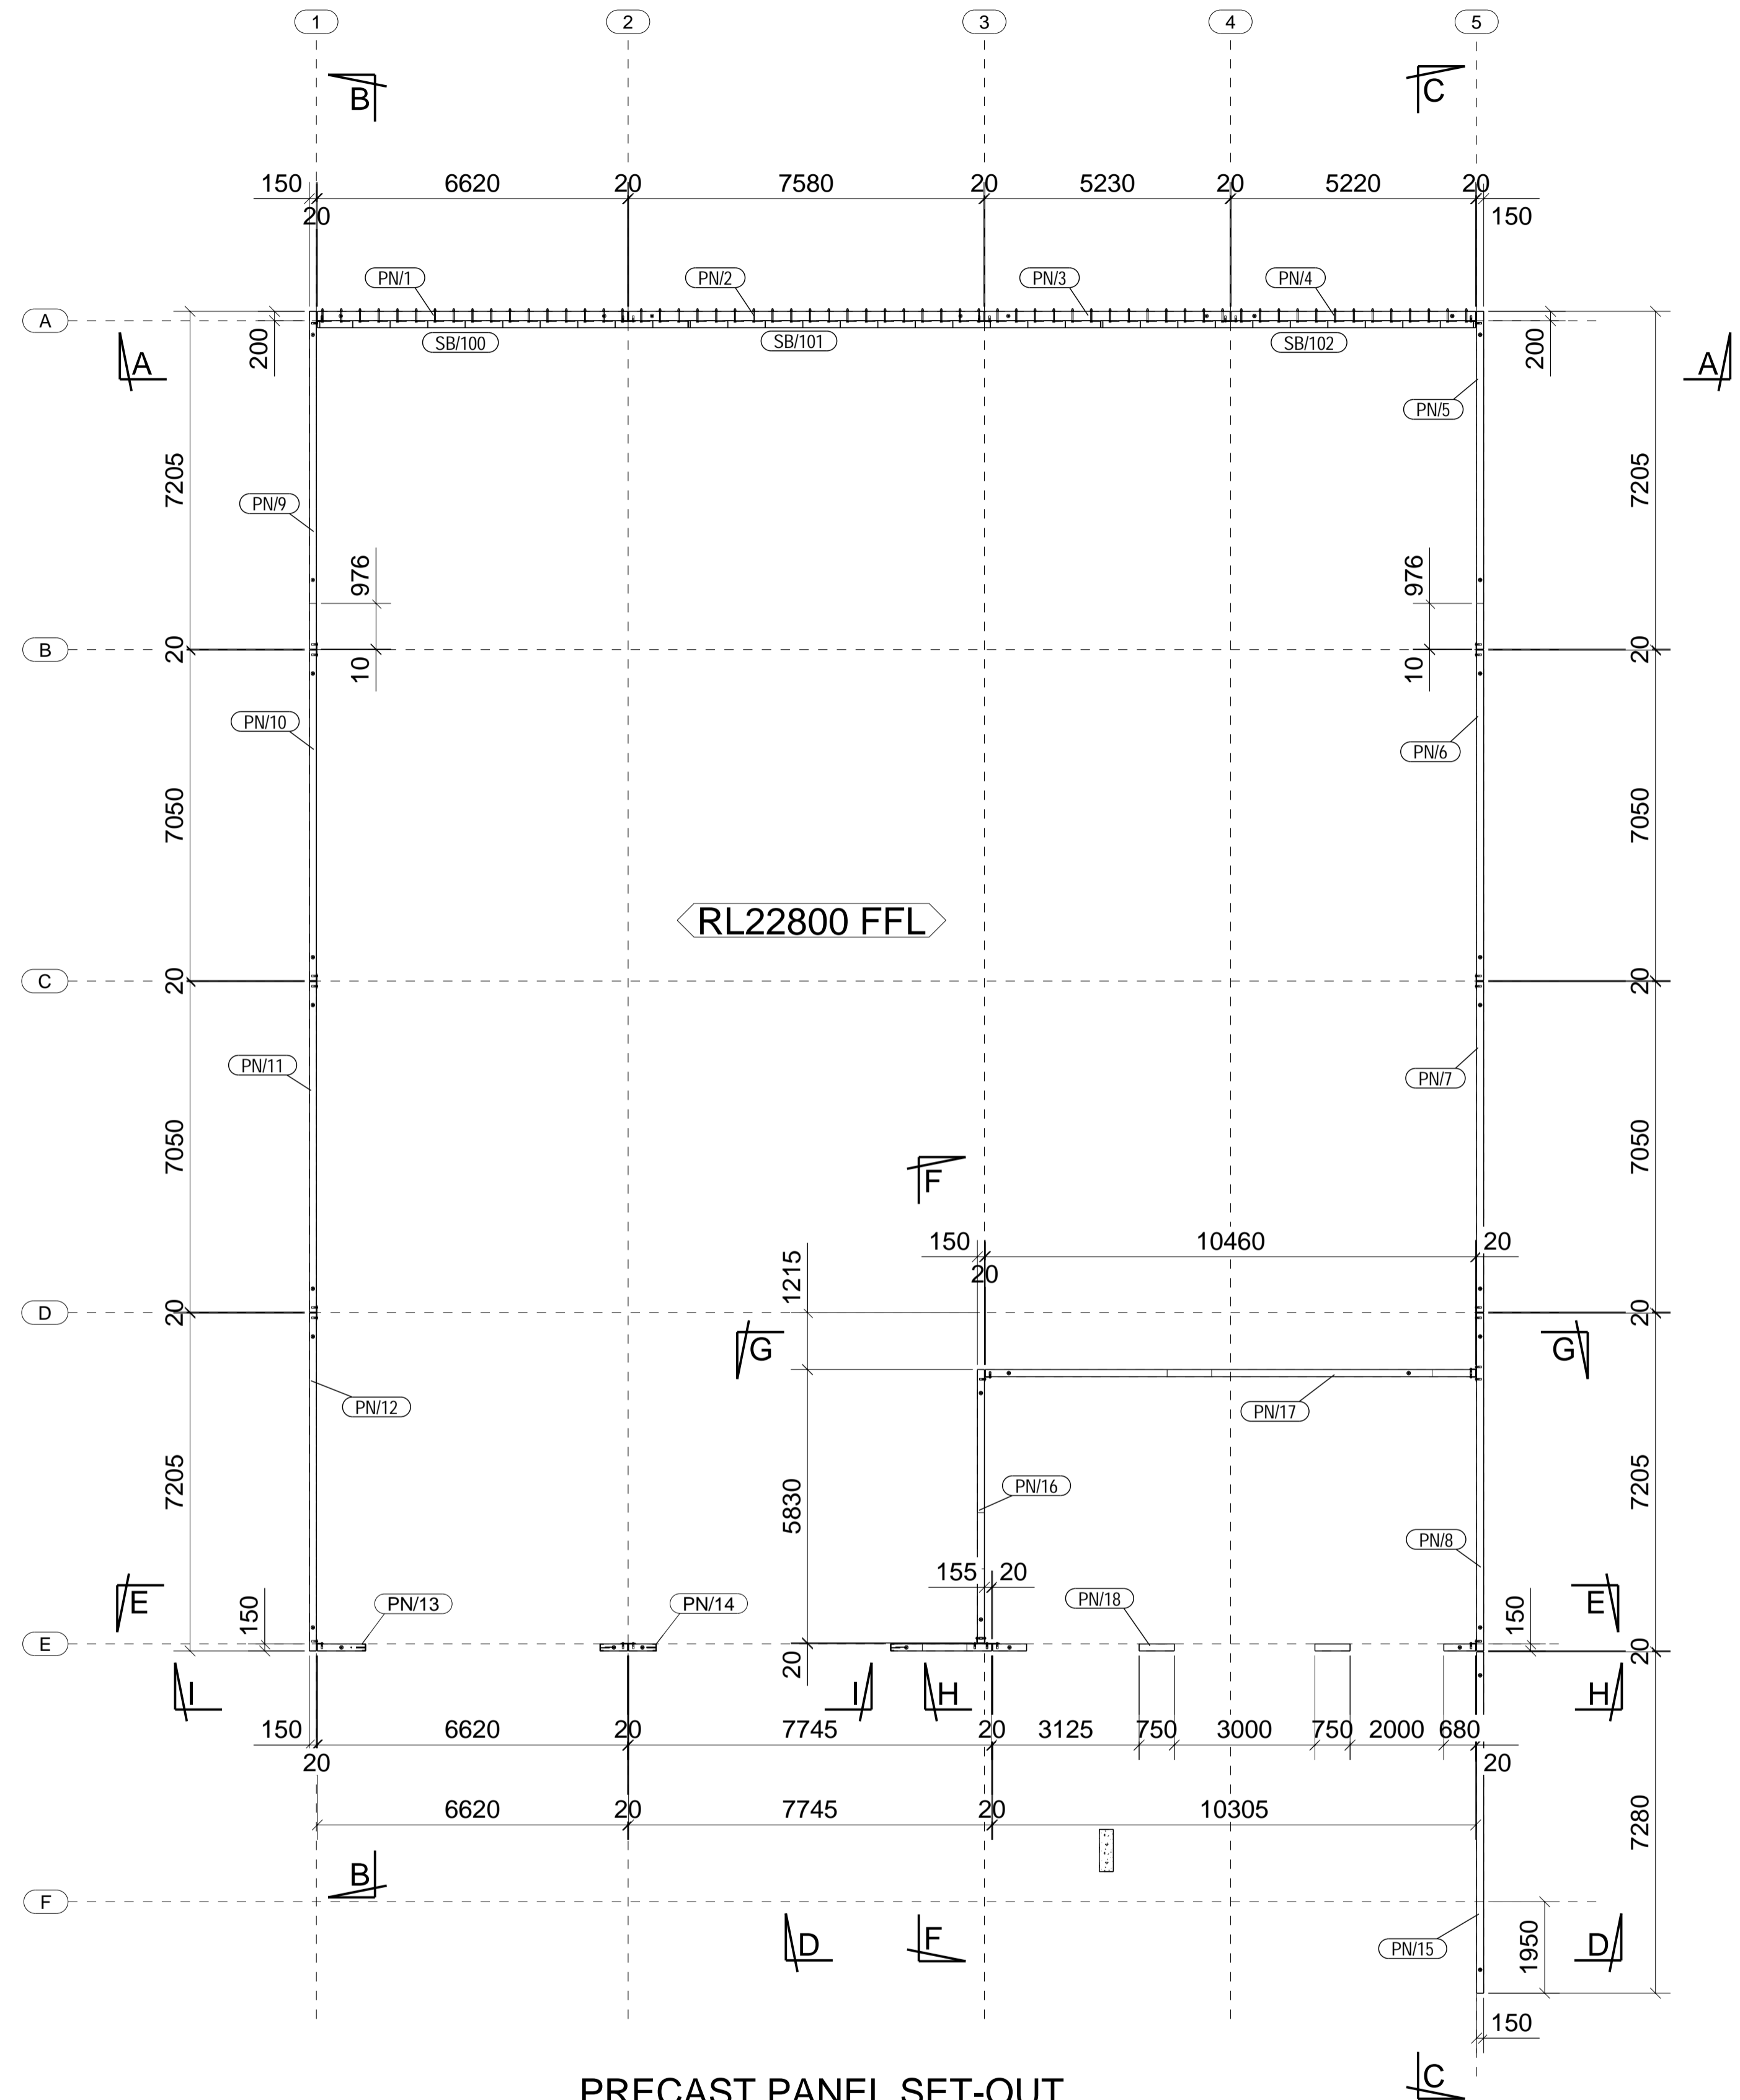

PRECAST PANEL SET-OUT

SCALE 1:100

REFER TO DRAWINGS MP2 & MP3 FOR ELEVATIONS

0	10.10.2016	Issued for construction
REV	DATE	DESCRIPTION
CONFIDENTIAL		
		 ATKINS STEELCRAFT PTY LTD Structural steel Detailing Yatala, Q.L.D PH: 07 3807 6424
DRAWING TITLE	PANEL & FOOTING PLAN	
CONTRACT		
MODELLED BY	B.A.	ISSUE DATE 05.10.2017
CONTRACT NO	100	DRAWING No
SCALE	1:100	MP1
		REV O